


RETE ACQUE BIANCHE VALMORBIA-DOSSO scala 1:1000

scala 1:1000

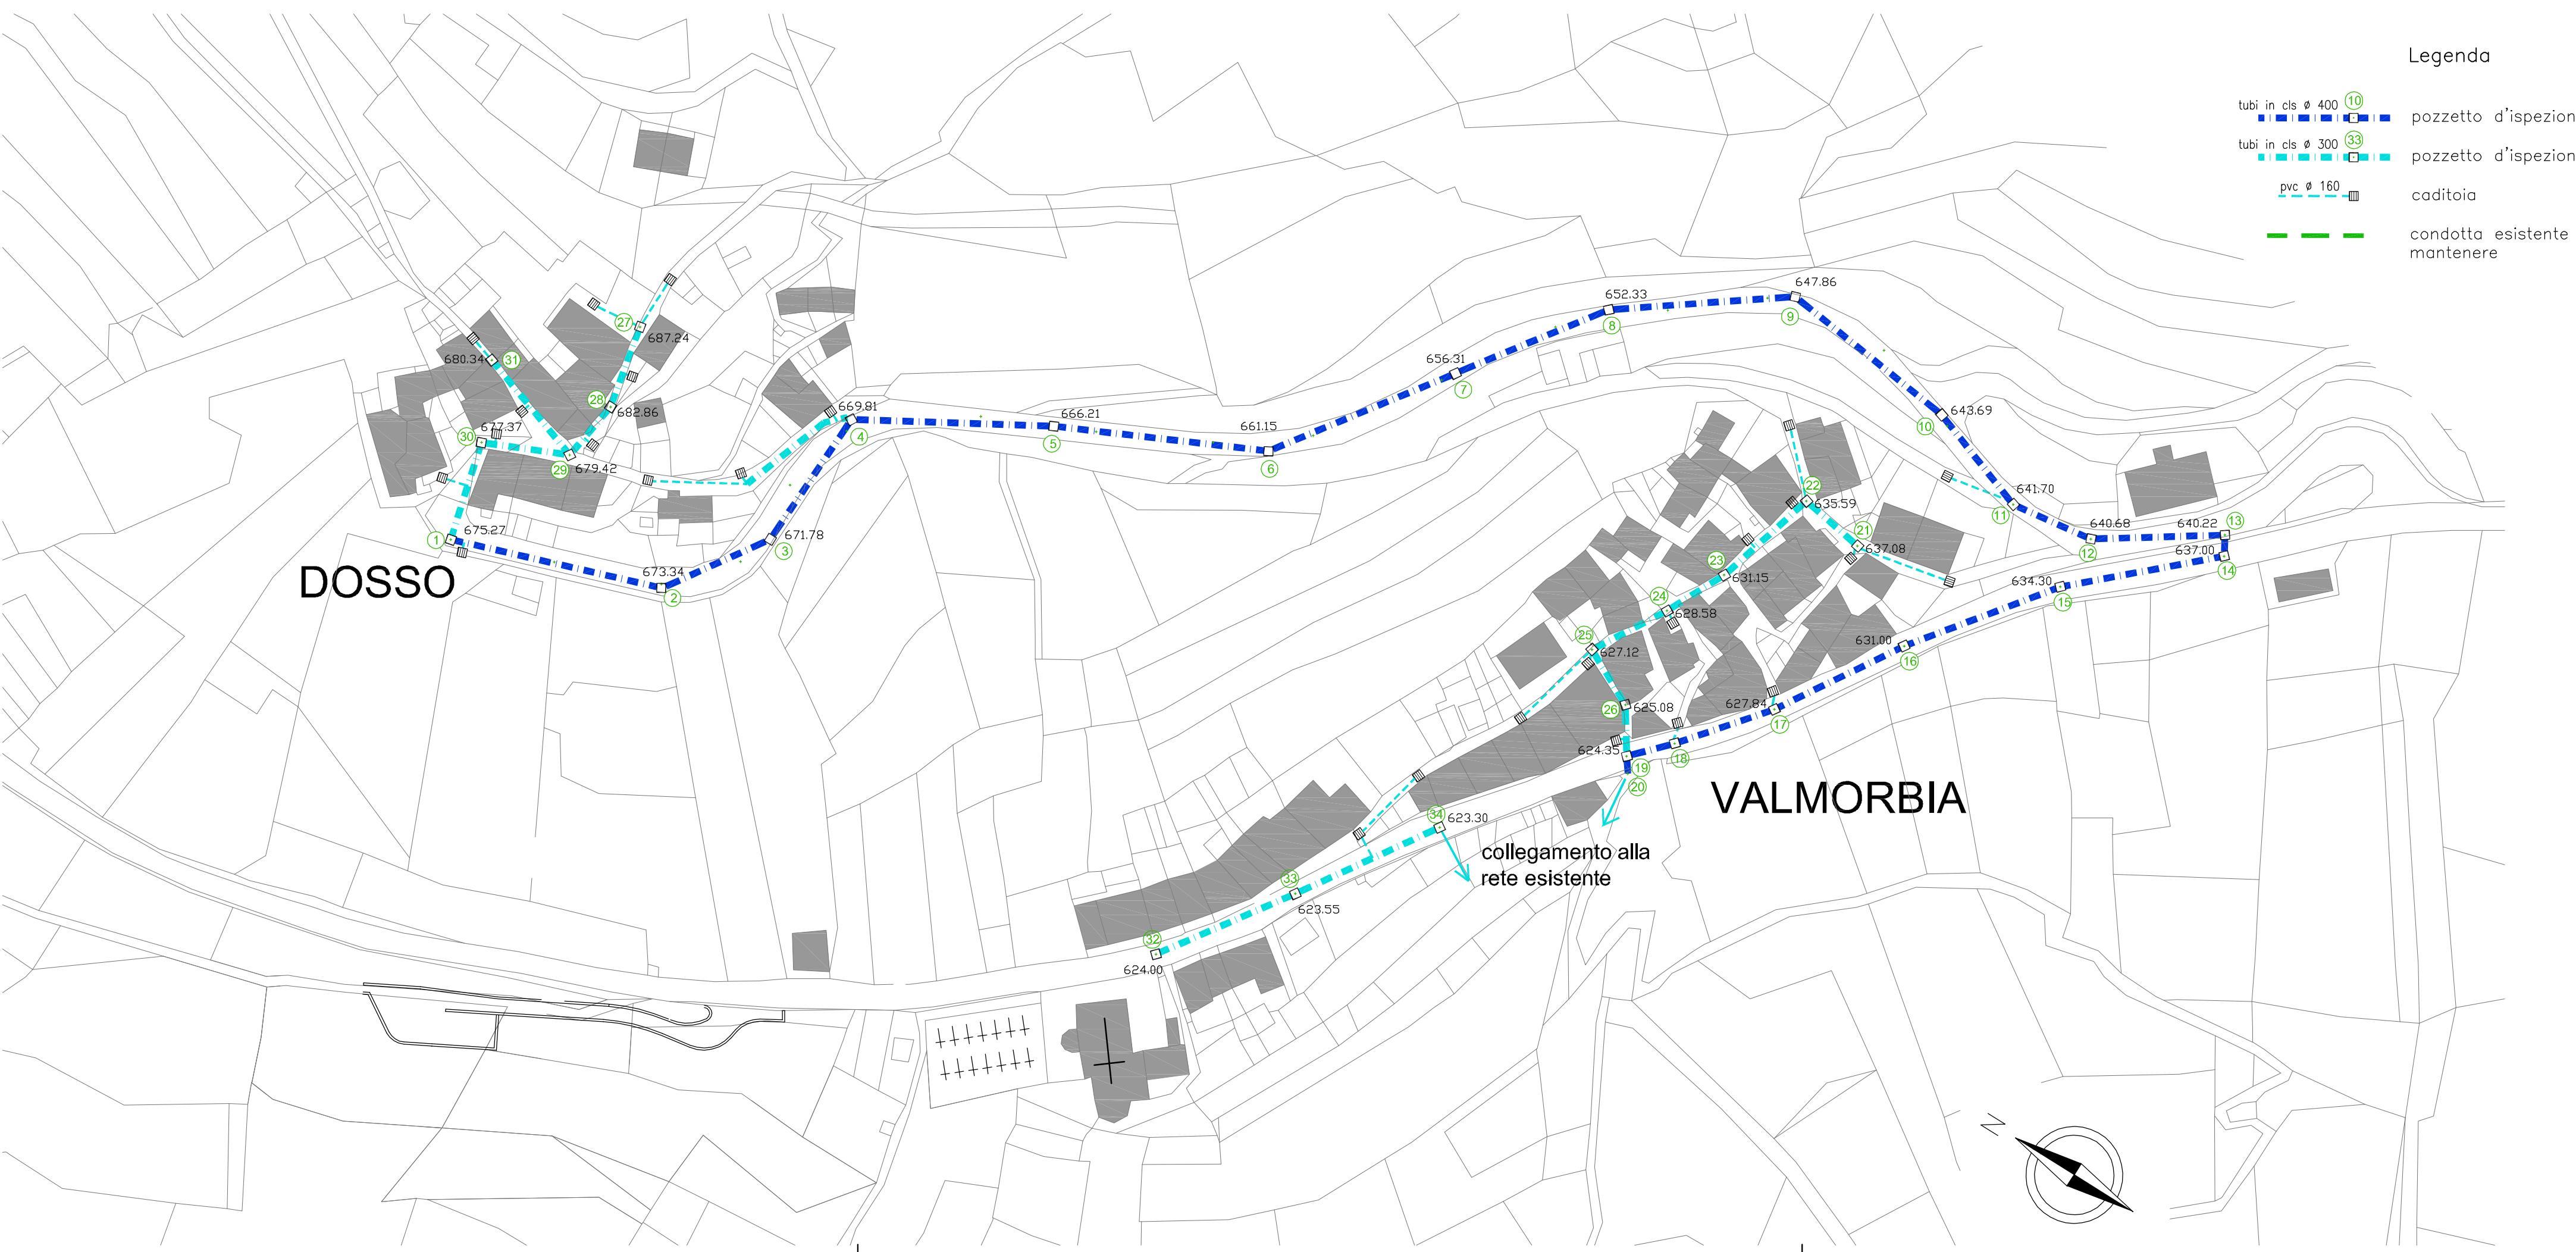


## legenda

- Ø 400  pozzetto d'ispezione
  - Ø 300  pozzetto d'ispezione
  - Ø 160  caditoia
  -  condotta esistente da mantenere

DOSSO

# ALMORBIA

collegamento alla rete esistente

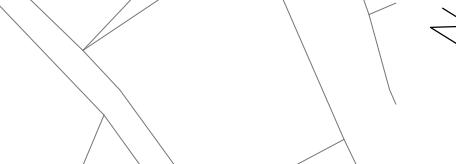

VERIFICA Data: 14/09/12 Borsa: EM Dic: PM  APPROV Data: 14/09/12 Borsa: PBS Dic: PM

COMUNE di VALLARSA

PROVINCIA di TRIVENETO

# RETI FOGNARIE NELLE FRAZIONI VALMORBIA-DOSSO-ZOCCHIO

Committente

COMUNE DI VALLARSA

progetto esecutivo  
– 1° STRALCIO –

Oggetto

## PLANIMETRIA DI PROGETTO RETE ACQUE BIANCHE

Scala 1:1000

Tav. N.

Data prog.

settembre '12

05

Data agg.

Ns. rif. 2397-PE-AP-1ST

Progettista:

Piero Paolo Susana

ingegneri

Collaboratore:

Roberto Manica

geometri

The logo for Siteco, featuring the word "siteco" in a bold, lowercase, sans-serif font. The letter "i" has a small dot above it. Below the main word, the words "ingegneria e architettura" are written in a smaller, lowercase, sans-serif font.

The logo for TÜV, featuring the letters "TUV" in a bold, sans-serif font. Below the letters, the word "INTER" is written in a smaller, sans-serif font.

ISO 9001

Certificato N° 114

via Pasqui, 28 - 38068 Rovereto | tel. +39 0464 408100 | fax +39 0464 410000

info@studiositeco.it | www.studiositeco.it



siteco  
ingegneria e architettura